


## R205H

Dak/Toit/Roof

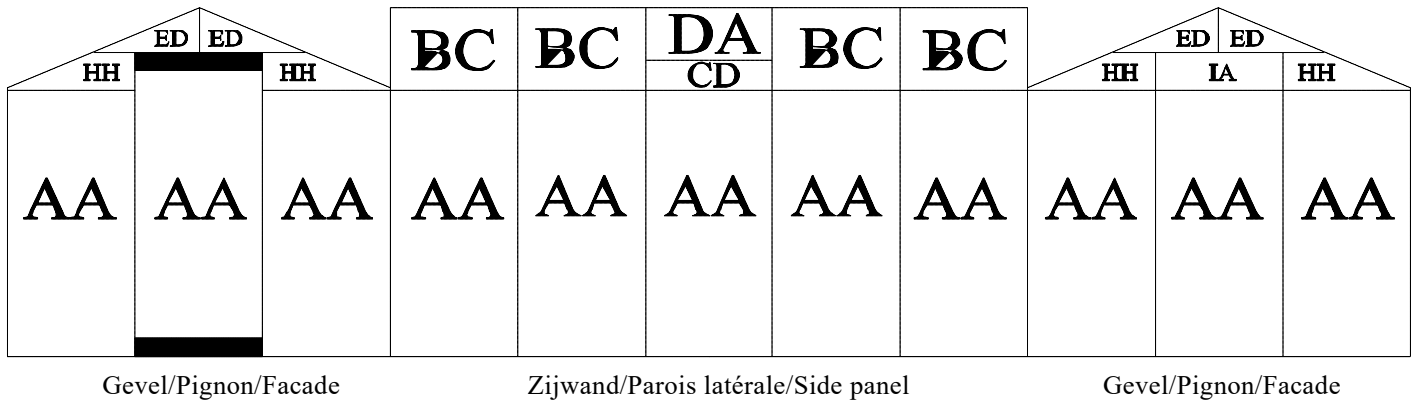

Gevel/Pignon/Facade

Zijwand/Parois latérale/Side panel

Gevel/Pignon/Facade

<b>AA:</b> 1650 x 730 16 st Float/Klaar/Clair 4mm*	<b>ED:</b> 4 st Float/Klaar/Clair 4mm*
<b>BC:</b> 1205 x 730 9 st Gehamerd/Martelé 4mm*	<b>IA:</b> 238 x 730 1 st Float/Klaar/Clair 4mm*
<b>CD:</b> 425 x 730 1 st Gehamerd/Martelé 4mm*	<b>HH:</b> 4 st Float/Klaar/Clair 4mm*
<b>DA:</b> 780 x 730 1 st Gehamerd/Martelé 4mm*	

\* Mogelijk in veiligheidsglas of in niet gehard tuinbouwglas.  
Possible en verre sécurit/trempé ou non-sécurité.  
Possible in safety glass or in non-safety glass.

